

Advanced structures for modular Garden houses

EXTRA SHIELD
AROUND THE HOUSE

DESIGNED FOR STANDARD
WINDOW AND DOOR SIZES

DESIGNED FOR MINIMUM
WASTE OF CLADDING
MATERIALS

OWN FLOOR - READY
FOR INSULATION

ROBUST GALVANIZED
STEEL STRUCTURE

VARIABLE
WINDOW
HEIGHTS





Variant B
(375cm x 250cm)



Backyard sheds & Sauna



Variant A
(250cm x 250cm)






Garden office & Studio



Variant A
(250cm x 250cm)



Variant C
(500cm x 250cm)

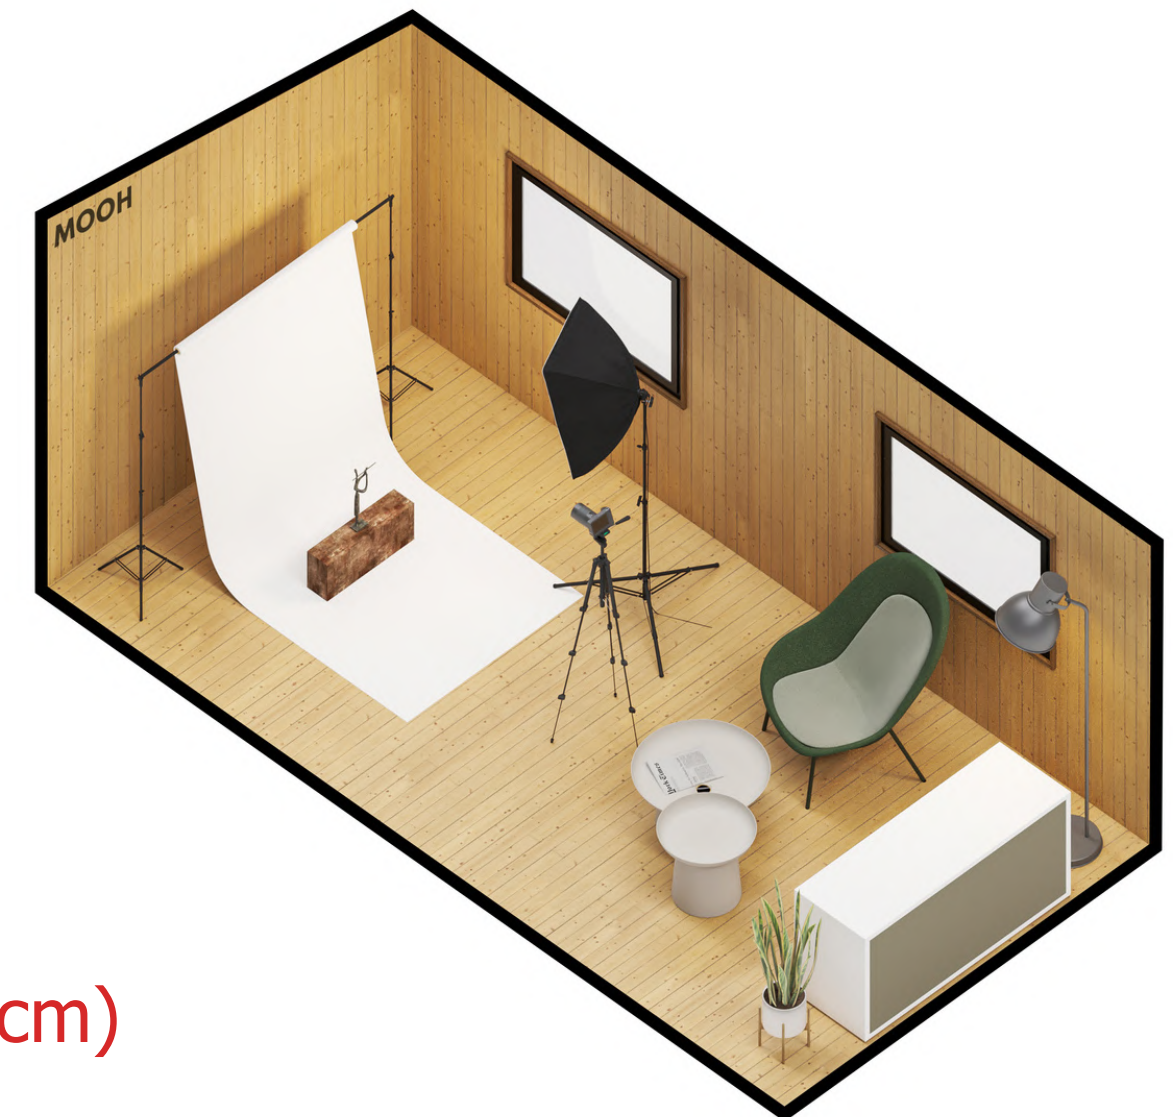





Guest room & Gym



Variant D
(675cm x 250cm)

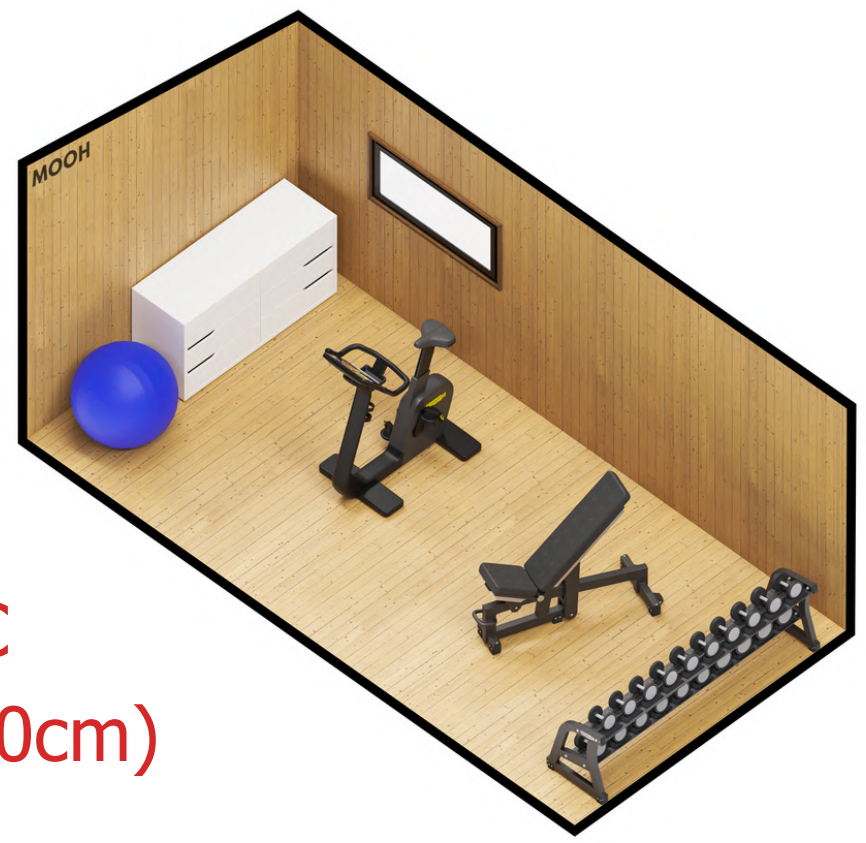

Variant C
(500cm x 250cm)

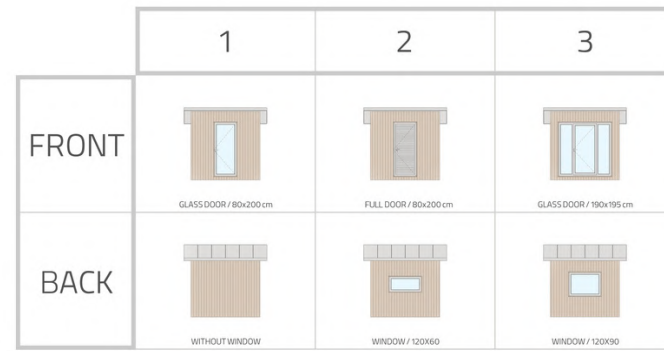


TYPE - A / 250x250 cm

MOOH.SK
SCALE 1:100 BAUGRUP



TYPE - B / 250x375 cm

MOOH.SK
SCALE 1:100 BAUGRUP

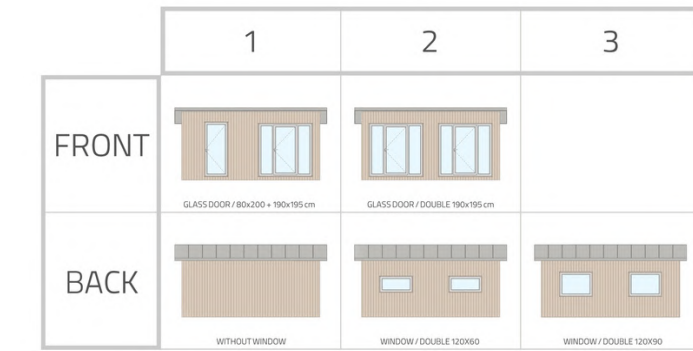


TYPE - C / 250x500 cm

MOOH.SK
SCALE 1:100 BAUGRUP



TYPE - D / 250x625 cm

MOOH.SK
SCALE 1:100 BAUGRUP

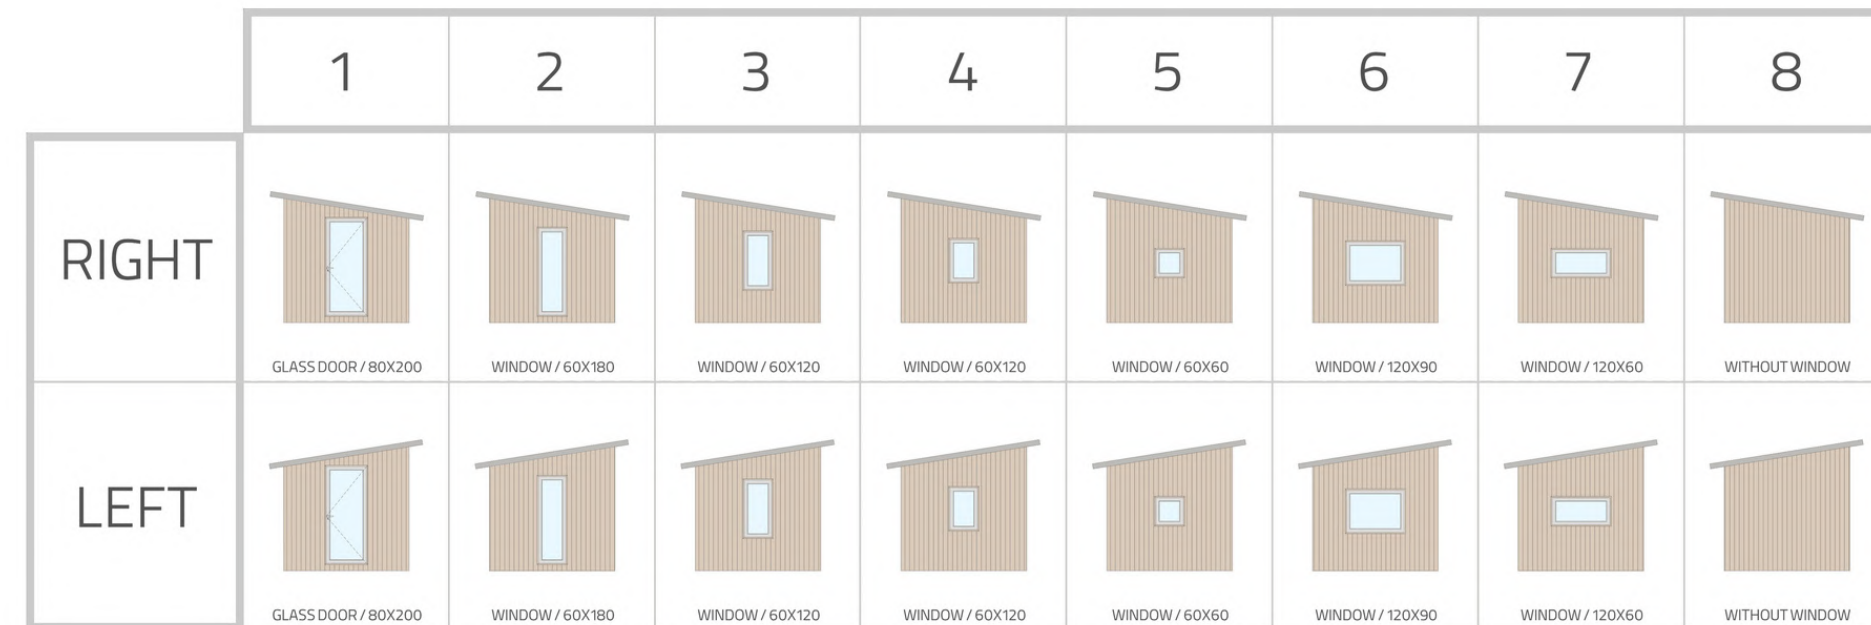

TYPE / A - D

MOOH.SK
SCALE 1:100 BAUGRUP


Discover various combinations and modularity


EQUIPMENT (Variant A, B, C, D)	STRUCTURE	STRUCTURE+	TURNKEY
Light steel frame floor (10cm height)	✓	✓	✓
Roof with 9% slope angel and extra shield (+25cm from each side)	✓	✓	✓
Service holes for cables and pipes in each wall	✓	✓	✓
Project documentation and DIY Manual	✓	✓	✓
Warranty for structure 50 years	✓	✓	✓
Roof hydro-insulation		PACKED	✓
Roof metal sheeting		PACKED	✓
Windows		PACKED	✓
Door		PACKED	✓
Floor cladding (20mm plywood + laminate / vinyl floor)		PACKED	✓
Wooden facade		PACKED	✓
Thermal insulation (+ vapor barrier)			✓
Inside cladding (wood or gypsum board)			✓
Electricity			✓
Floor heating, AC, HWAC, lights, etc.			✓
Plumbing and Bathroom equipment (shower, WC, washbasin etc.)			✓
STARTING PRICES WITHOUT VAT, EXW BAUGRUP FACTORY SLOVAKIA			
VARIANT A (250cm x 250cm)	990 €	ON REQUEST	ON REQUEST
VARIANT B (375cm x 250cm)	1290 €	ON REQUEST	ON REQUEST
VARIANT C (500cm x 250cm)	1790 €	ON REQUEST	ON REQUEST
VARIANT D (625cm x 250cm)	2190 €	ON REQUEST	ON REQUEST


BAUGRUP s.r.o.
Galvaniho 7/D,
821 04 Bratislava
Slovak Republic


Showroom:
Pestovateľská 8
821 04 Bratislava
Production
Horné Obdokovce,
part Dolina

E: info@mooh.sk
T: +421 902 310 310
W: www.baugrup.sk
W: www.mooh-tinyhouse.com

 www.mooh-tinyhouse.com

 MOOH Tinyhouse

 mooh.tinyhouse

 @mooh.tinyhouse

BAUGRUP